


**ROOF DECK PLAN**  
1/4" = 1'-0"

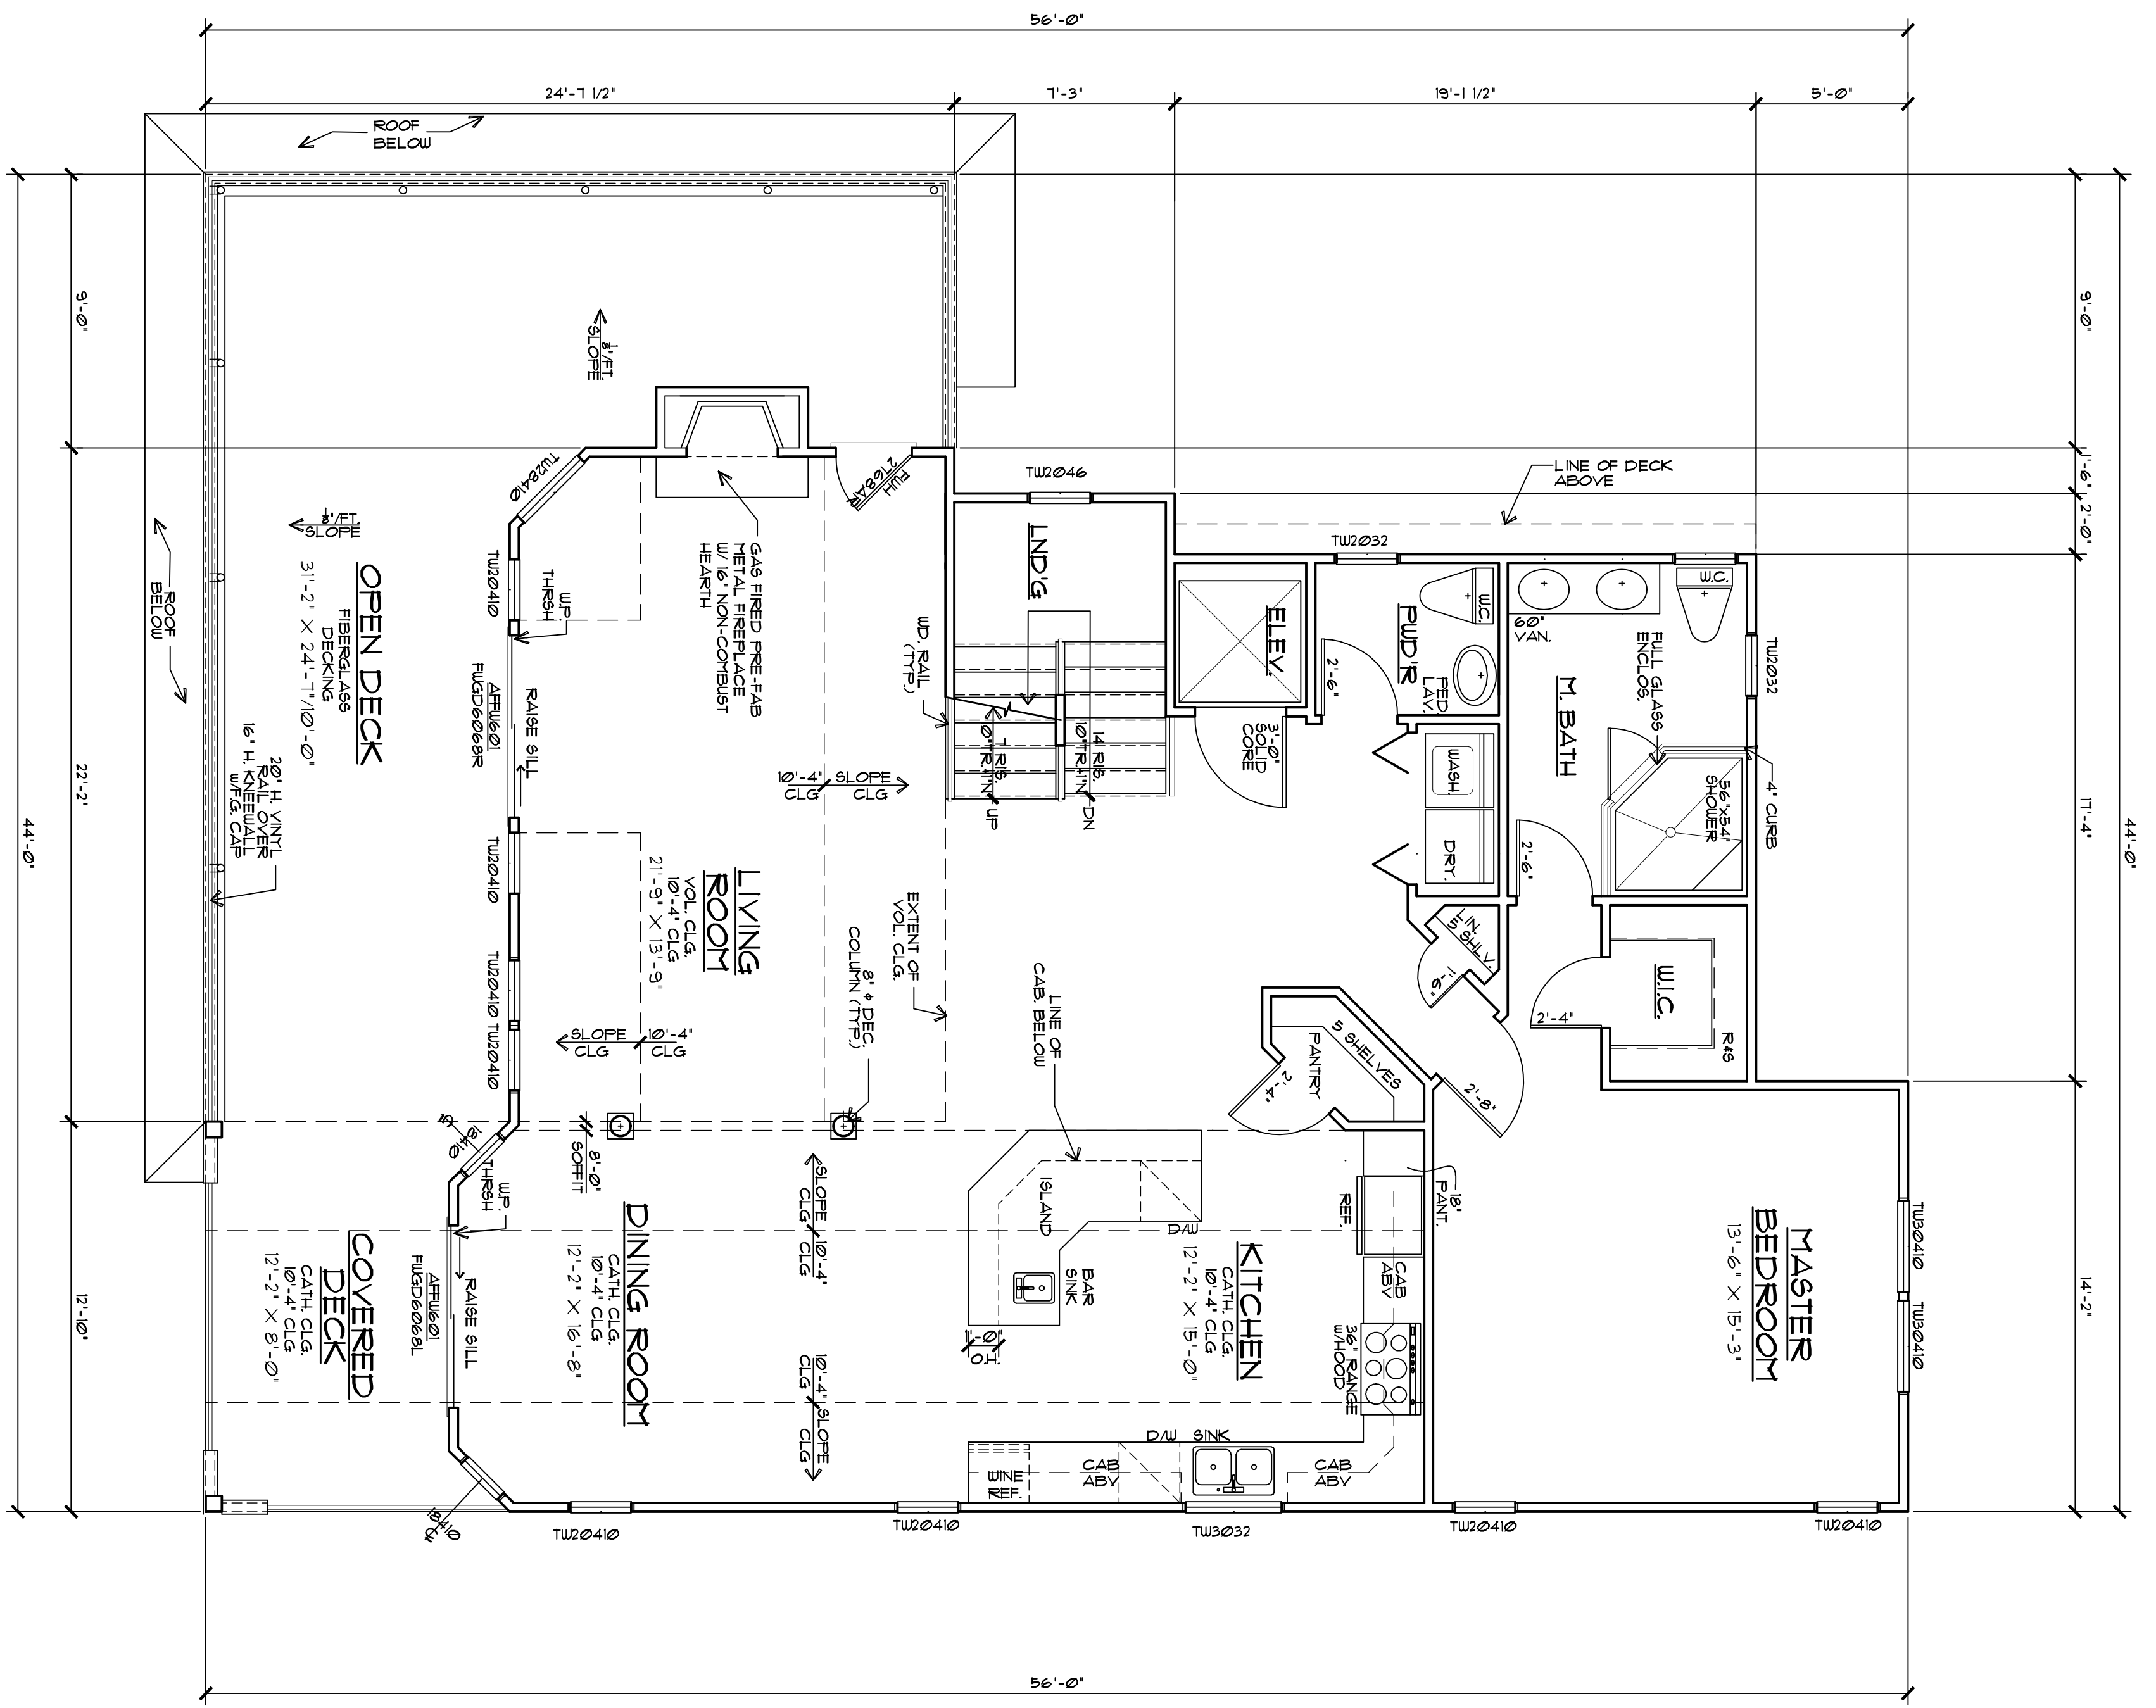


**SECOND FLOOR PLAN**  
1/4" = 1'-0"

FLOOR AREA	
TOTAL SITE AREA	6,000.00 SQ.FT.
BUILDING FOOTPRINT	2,204.44 SQ.FT.
BUILDING COVERED	2,331.14 SQ.FT.
LIVING AREAS:	
FIRST FLOOR	1,575.00 SQ.FT.
SECOND FLOOR	1,420.00 SQ.FT.
TOTAL	3,995.00 SQ.FT.
MISC. AREAS:	
GAR./STORAGE	28.30 SQ.FT.
1ST FLR. DECKS	1,431.20 SQ.FT.
2ND FLR. DECKS	352.50 SQ.FT.
2ND FLR. COVD. DECKS	106.10 SQ.FT.
ROOF DECK	450.00 SQ.FT.
OUTDOOR SHLR	32.00 SQ.FT.
TOTAL	4,488.10 SQ.FT.

NOTE: NUMBERS INDICATED ARE IN SQUARE FEET UNO.

REVISIONS		
No.	Date	Description

**GLASSER RESIDENCE**  
 LOT 6 BLOCK 42  
 BEACH HAVEN BORO  
 OCEAN COUNTY, NEW JERSEY  
 PRELIMINARY FLOOR PLANS

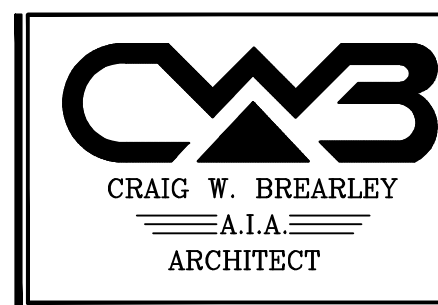

799 Route 72, Manahawkin  
 New Jersey 08050  
 www.cwbrearley.com  
 (Phone) 609-597-8880  
 (Fax) 609-597-5289

Plans Not Valid Unless  
 Seal Embossed  
 Craig W. Brearley, A.I.A.  
 #N.J. A11126

SHEET  
**A-2**  
 COPYRIGHT 2015